


PARSELASYON HARİTASI

4 248 500

1/1000

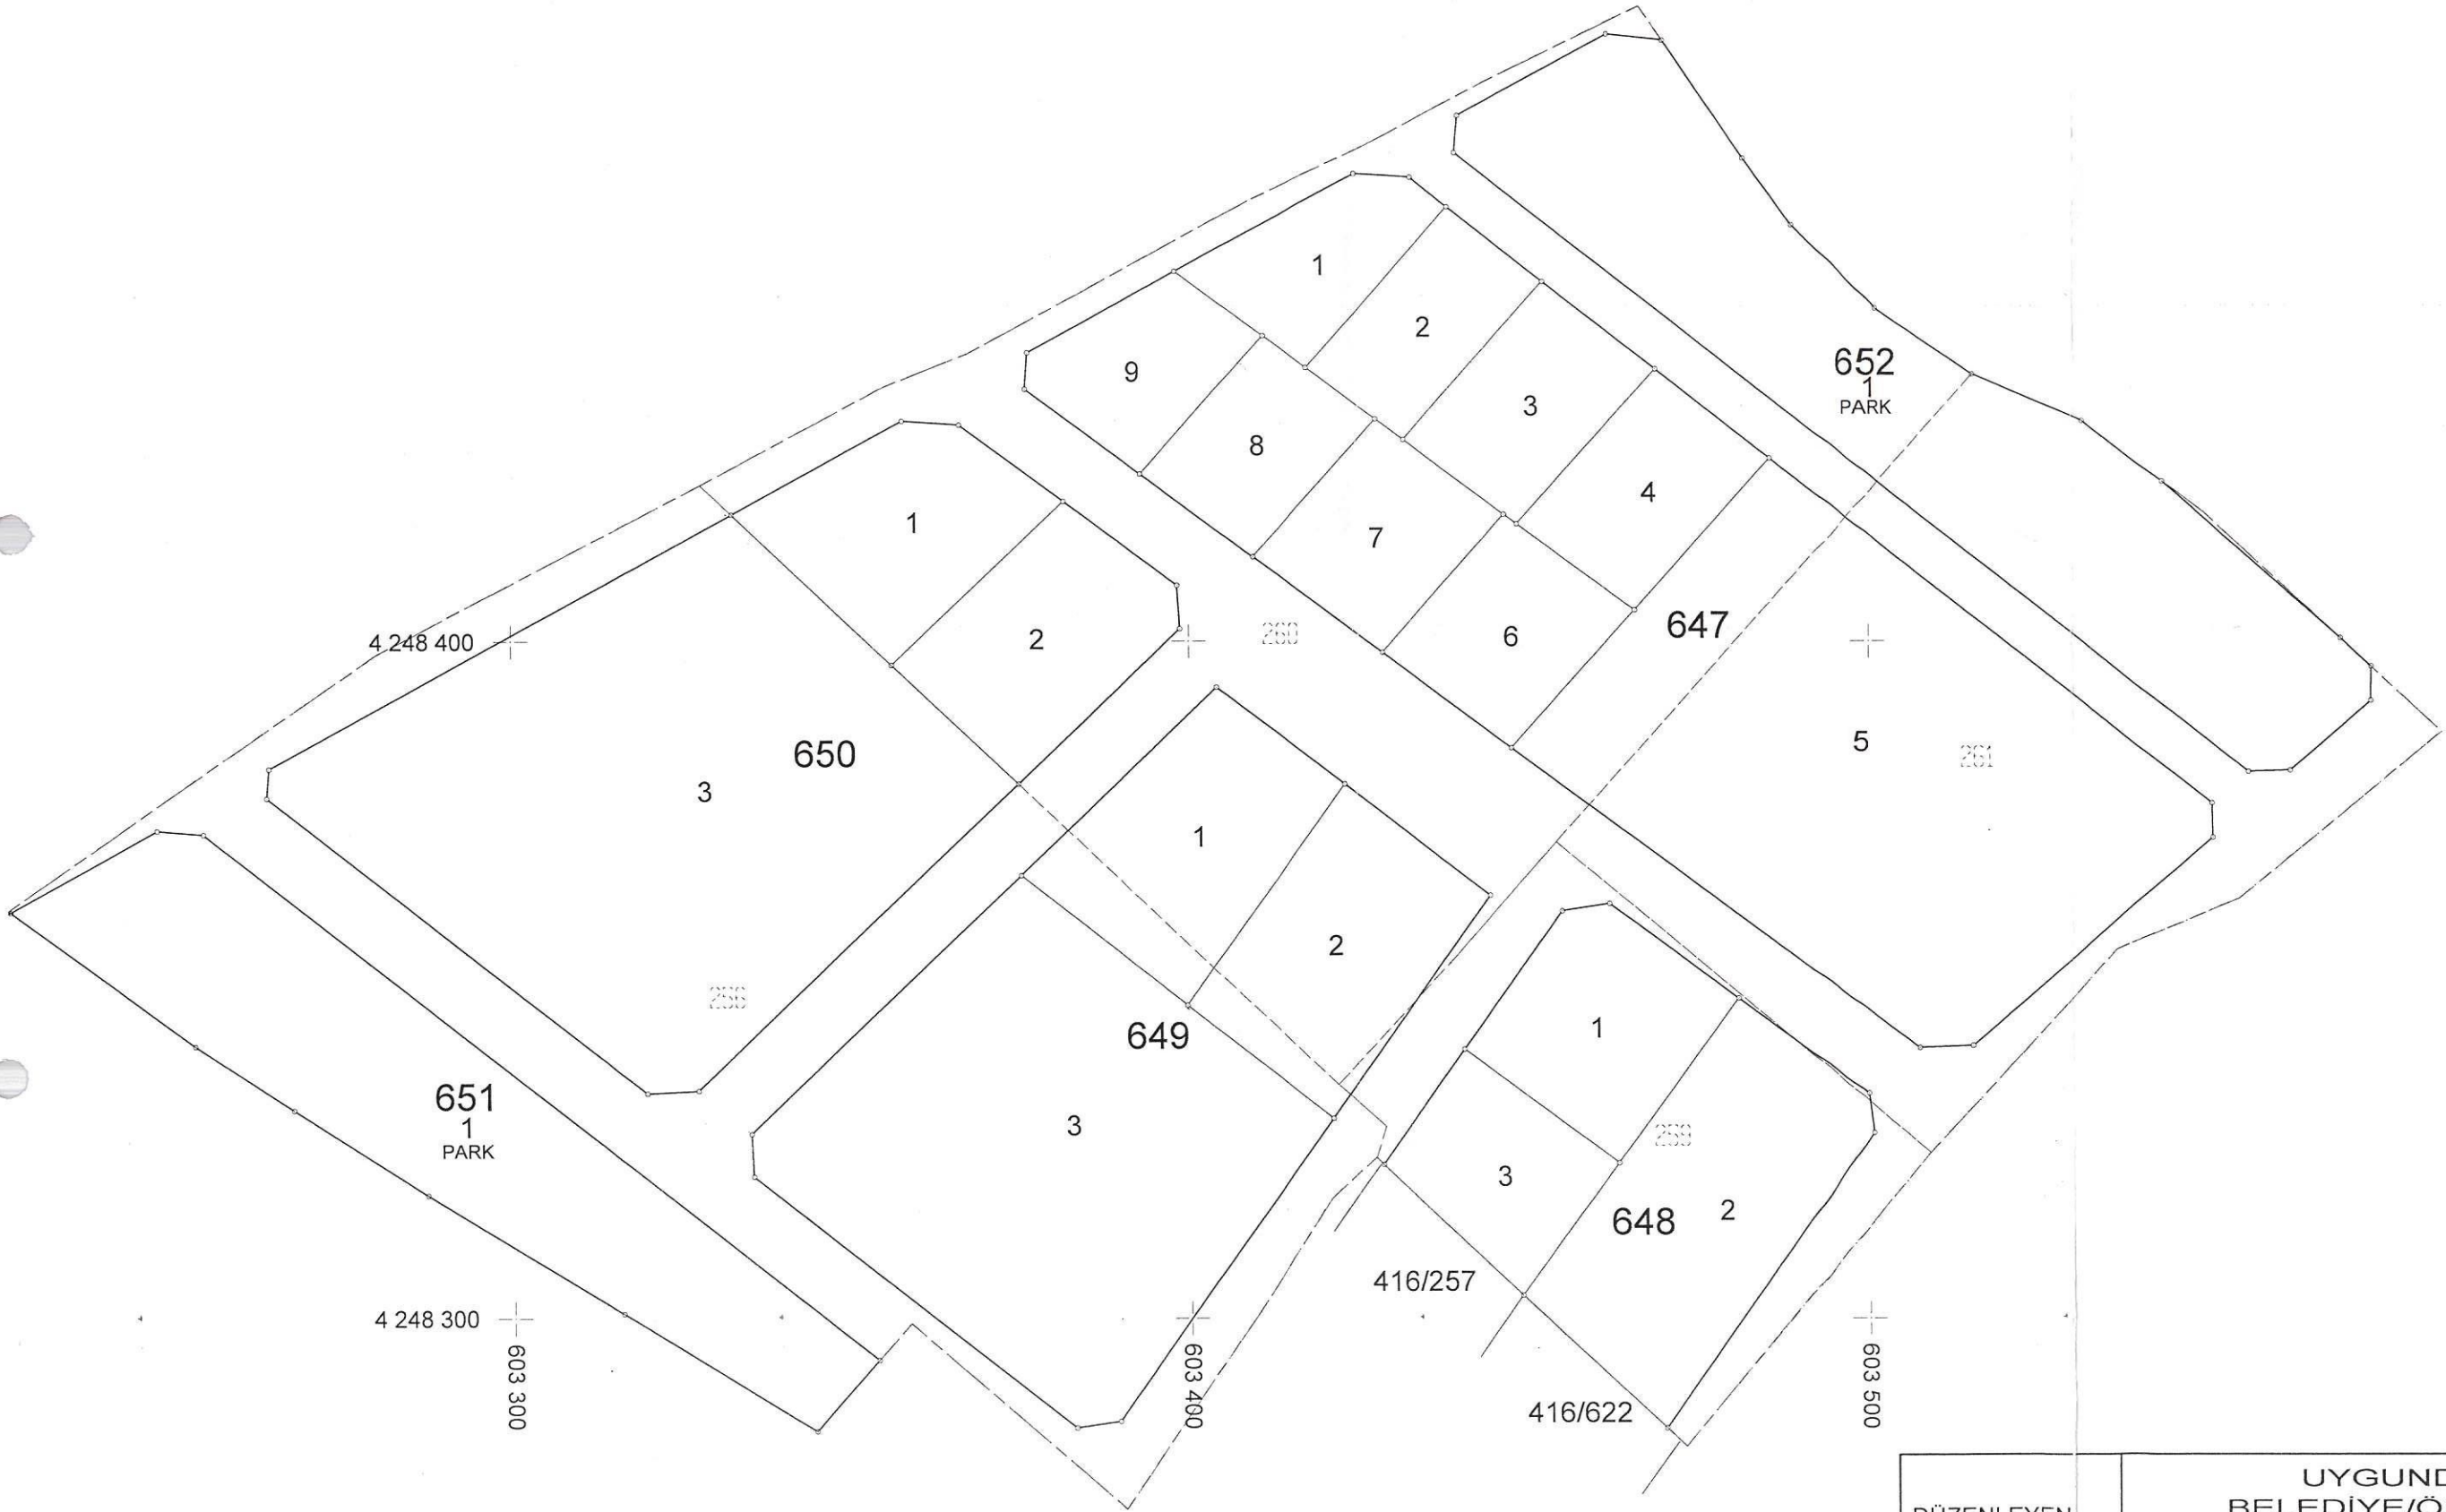

DÜZENLEYEN	UYGUNDUR BELEDİYE/ÖZEL İDARE	
	KONTROL EDEN	ONAYLAYAN
ADI SOYADI	Umut Furkan ÇZTÜRK	
TARİH	Harita Mühendisi Sicil No: 20832	
İMZA		

K A D A S T R O				İ M A R							
SNO	Pafta	Ada/Par	Alan	Hisse	Malik/Baba Adı	Kamu	Dop/1Th	Ada/Par	Alan	Hisse	Pay
4		416/260	14411.39	1/4 3602.85	RAMAZAN ÇELEN ÖMER	-	1388.59 2214.26	647/1	560.56	TAM	560.56
4		416/260	14411.39	1/4 3602.85	RAMAZAN ÇELEN ÖMER	-	1388.59 2214.26	647/2	560.00	TAM	560.00
5		416/260	14411.39	1/4 3602.85	DURMUŞ ALİ ÇELEN ÖMER	-	1388.59 2214.26	647/3	645.00	TAM	645.00
5		416/260	14411.39	1/4 3602.85	DURMUŞ ALİ ÇELEN ÖMER	-	1388.59 2214.26	647/4	646.22	TAM	646.22
7		416/261	7544.81	2/3 5029.87	YILMAZ MAY MUSTAFA	-	1938.58 3091.29	647/5	4636.94	309129/463694	3091.29
8		416/261	7544.81	1/3 2514.94	LERİMAN ÖN [Vrs.] HAKKI MERYEMANA KARA[Vrs.] HAKKI İSMAIL MAY [Vrs.] HÜSEYİN CEVRI MAY [Vrs.] HÜSEYİN MEHMETALİ MAY [Vrs.] HÜSEYİN MUHARREM MAY [Vrs.] HÜSEYİN MEMİŞ MAY [Vrs.] HÜSEYİN NURCAN MAY [Vrs.] YAŞAR ORHAN MAY [Vrs.] YAŞAR ŞÜKRÜ MAY [Vrs.] YAŞAR	-	969.29 1545.65		154565/463694	1545.65	
6		416/260	14411.39	1/4 3602.85	HATİCE ÇELEN ÖMER	-	1388.59 2214.26	647/6	646.22	TAM	646.22
6		416/260	14411.39	1/4 3602.85	HATİCE ÇELEN ÖMER	-	1388.59 2214.26	647/7	645.00	TAM	645.00
3		416/260	14411.39	1/4 3602.84	HAVANA BAĞ ÖMER	-	1388.58 2214.26	647/8	560.00	TAM	560.00
3		416/260	14411.39	1/4 3602.84	HAVANA BAĞ ÖMER	-	1388.58 2214.26	647/9	560.56	TAM	560.56
2		416/259	3904.47	TAM 3904.47	ŞEVKET TAVLI NİZAMETTİN	-	1504.84 2399.63	648/1	842.09	TAM	842.09
2		416/259	3904.47	TAM 3904.47	ŞEVKET TAVLI NİZAMETTİN	-	1504.84 2399.63	648/2	1557.54	TAM	1557.54
1		416/256	15377.99	TAM 15377.99	SUZAN UYSAL [Vrs.] MEHMET ASIM VARLI [Vrs.] MEHMET BAHTİYAR UZ [Vrs.] MEHMET NURAL VARLI [Vrs.] MEHMET NAİLE ÇAYLAN [Vrs.] MEHMET ŞERİFE VARLI [Vrs.] ALİ	-	5926.89 9451.10	648/3	633.76	TAM	633.76
3		416/260	14411.39	1/4 3602.84	HAVANA BAĞ ÖMER	-	1388.58 2214.26	649/1	1093.70	TAM	1093.70
4		416/260	14411.39	1/4 3602.85	RAMAZAN ÇELEN ÖMER	-	1388.59 2214.26	649/2	1093.70	TAM	1093.70
1		416/256	15377.99	TAM 15377.99	SUZAN UYSAL [Vrs.] MEHMET ASIM VARLI [Vrs.] MEHMET BAHTİYAR UZ [Vrs.] MEHMET NURAL VARLI [Vrs.] MEHMET NAİLE ÇAYLAN [Vrs.] MEHMET ŞERİFE VARLI [Vrs.] ALİ	-	5926.89 9451.10	649/3	3782.83	TAM	3782.83
6		416/260	14411.39	1/4 3602.85	HATİCE ÇELEN ÖMER	-	1388.59 2214.26	650/1	923.04	TAM	923.04
5		416/260	14411.39	1/4 3602.85	DURMUŞ ALİ ÇELEN ÖMER	-	1388.59 2214.26	650/2	923.04	TAM	923.04
1		416/256	15377.99	TAM 15377.99	SUZAN UYSAL [Vrs.] MEHMET ASIM VARLI [Vrs.] MEHMET BAHTİYAR UZ [Vrs.] MEHMET NURAL VARLI [Vrs.] MEHMET NAİLE ÇAYLAN [Vrs.] MEHMET ŞERİFE VARLI [Vrs.] ALİ	-	5926.89 9451.10	650/3	5034.51	TAM	5034.51

Umur Farkat ÖZTÜRK
Harita Mühendisi
Sicil No: 20892

TOPLAM ALAN : 41238.66		M A L S A H İ P L E R İ A R A Ş T I R M A					SAYFA NO: 1				
TOPLAM PAY : 41238.66		V E					TOPLAM ADA ALANI : 25344.71				
TOPLAM KAMULAŞTIRMA : 0.00		Ö Z E T F O R M U					O.KATILIM ORANI : 0.0000000				
TOP. DÜZENLE. GİRMEYEN: 0.00		(K A D A S T R O P A R S E L İ N E S I R A L I)					D.O.PAYI ORANI : 0.3854138				
TOP. DÜZENLEMEYE GİREN: 41238.66											
K A D A S T R O							İ M A R				
SNo	Pafta	Ada/Par	Alan/Pay	Hisse	Malik/Baba Adı	Kamu	Dop/İth	Ada/Par	Alan	Hisse	Pay
1		416/256	15377.99 15377.99	TAM	SUZAN UYSAL [Vrs.] MEHMET ASIM VARLI [Vrs.] MEHMET BAHTİYAR UZ [Vrs.] MEHMET NURAL VARLI [Vrs.] MEHMET NAİLE ÇAYLAN [Vrs.] MEHMET ŞERİFE VARLI [Vrs.] ALİ	-	5926.89 9451.10	648/3 649/3 650/3	633.76 3782.83 5034.51	TAM TAM TAM	633.76 3782.83 5034.51
2		416/259	3904.47 3904.47	TAM	SEVKET TAVLI NİZAMETTİN	-	1504.84 2399.63	648/1 648/2	842.09 1557.54	TAM TAM	842.09 1557.54
3		416/260	14411.39 3602.84	1 4	HAVANA BAĞ ÖMER	-	1388.58 2214.26	647/8 647/9 649/1	560.00 560.56 1093.70	TAM TAM TAM	560.00 560.56 1093.70
4		416/260	14411.39 3602.85	1 4	RAMAZAN ÇELEN ÖMER	-	1388.59 2214.26	647/1 647/2 649/2	560.56 560.00 1093.70	TAM TAM TAM	560.56 560.00 1093.70
5		416/260	14411.39 3602.85	1 4	DURMUŞ ALİ ÇELEN ÖMER	-	1388.59 2214.26	647/3 647/4 650/2	645.00 646.22 923.04	TAM TAM TAM	645.00 646.22 923.04
6		416/260	14411.39 3602.85	1 4	HATİCE ÇELEN ÖMER	-	1388.59 2214.26	647/6 647/7 650/1	646.22 645.00 923.04	TAM TAM TAM	646.22 645.00 923.04
7		416/261	7544.81 5029.87	2 3	YILMAZ MAY MUSTAFA	-	1938.58 3091.29	647/5	4636.94	309129/463694	3091.29
8		416/261	7544.81 2514.94	1 3	LERİMAN ÖN [Vrs.] HAKKI MERYEMANA KARA[Vrs.] HAKKI İSMAIL MAY [Vrs.] HÜSEYİN CEVRİ MAY [Vrs.] HÜSEYİN MEHMETALİ MAY [Vrs.] HÜSEYİN MUHARREM MAY [Vrs.] HÜSEYİN MEMİŞ MAY [Vrs.] HÜSEYİN NURCAN MAY [Vrs.] YAŞAR ORHAN MAY [Vrs.] YAŞAR ŞÜKRÜ MAY [Vrs.] YAŞAR	-	969.29 1545.65	647/5	4636.94	154565/463694	1545.65

Umur Furkan ÖZTÜRK
Harita Mühendisi
Sicil No: 20892